

**Light**

- Alman 2K Fresnel @ 2kw
- Alman 5K Fresnel @ 5kw
- MR ETC ColorSource PAR @ 90w
- NR ETC ColorSource PAR @ 90w
- MFL ETC Source4 PAR @ 575w
- WFL ETC Source4 PAR @ 575w
- 5" ETC Source4 @ 575w
- 10" ETC Source4 @ 575w
- 14" ETC Source4 @ 575 w
- 19" ETC Source4 @ 575w
- 26" ETC Source4 @ 575w
- 36" ETC Source4 @ 575w
- 70" ETC Source4 @ 575w
- 90" ETC Source4 @ 575 w
- 14" ETC Source4 Daylight S2 @ 246w
- 19" ETC Source4 Daylight S2 @ 246w
- 14" ETC Source4 Lust S2 @ 171w
- 19" ETC Source4 Lust S2 @ 171w
- 26" ETC Source4 Lust S2 @ 171w
- 19" ETC Source4 Lust S2 @ 171w
- 36" ETC Source4 Lust S2 @ 171w
- 50" ETC Source4 Lust S2 @ 171w
- ETC Palette 42" @ 432w
- Silicon Aurora 4-Cell Cyc
- Lycian Midget HP Follow Spot @ 575w

**Practical**

- 12" Sidearm
- S44 Template Holder


**Static Accessory**

- Practical

**Typical**

- 1. All lekos set sharp to shutter or gobo if they have a gobo.
- 2. All fresnels set to full spot.
- 3. Fixtures that are depicted off center of pipes should be hung on that pipe and yolked in the appropriate direction as depicted.
- 4. Positions drafted in front of scenic elements for clarity. Please see vertical position plate for dimensions.
- 5. Please have extra cuts of R132 and R119 available in 6.25", 7.5", and 10" cuts.

The designer is unqualified to determine the structural integrity of any scenic element design, and will not assume responsibility for improper engineering, construction, handling or use. All materials and construction must comply with applicable codes, including Federal and Local Fire, Safety, Energy and Environmental codes.

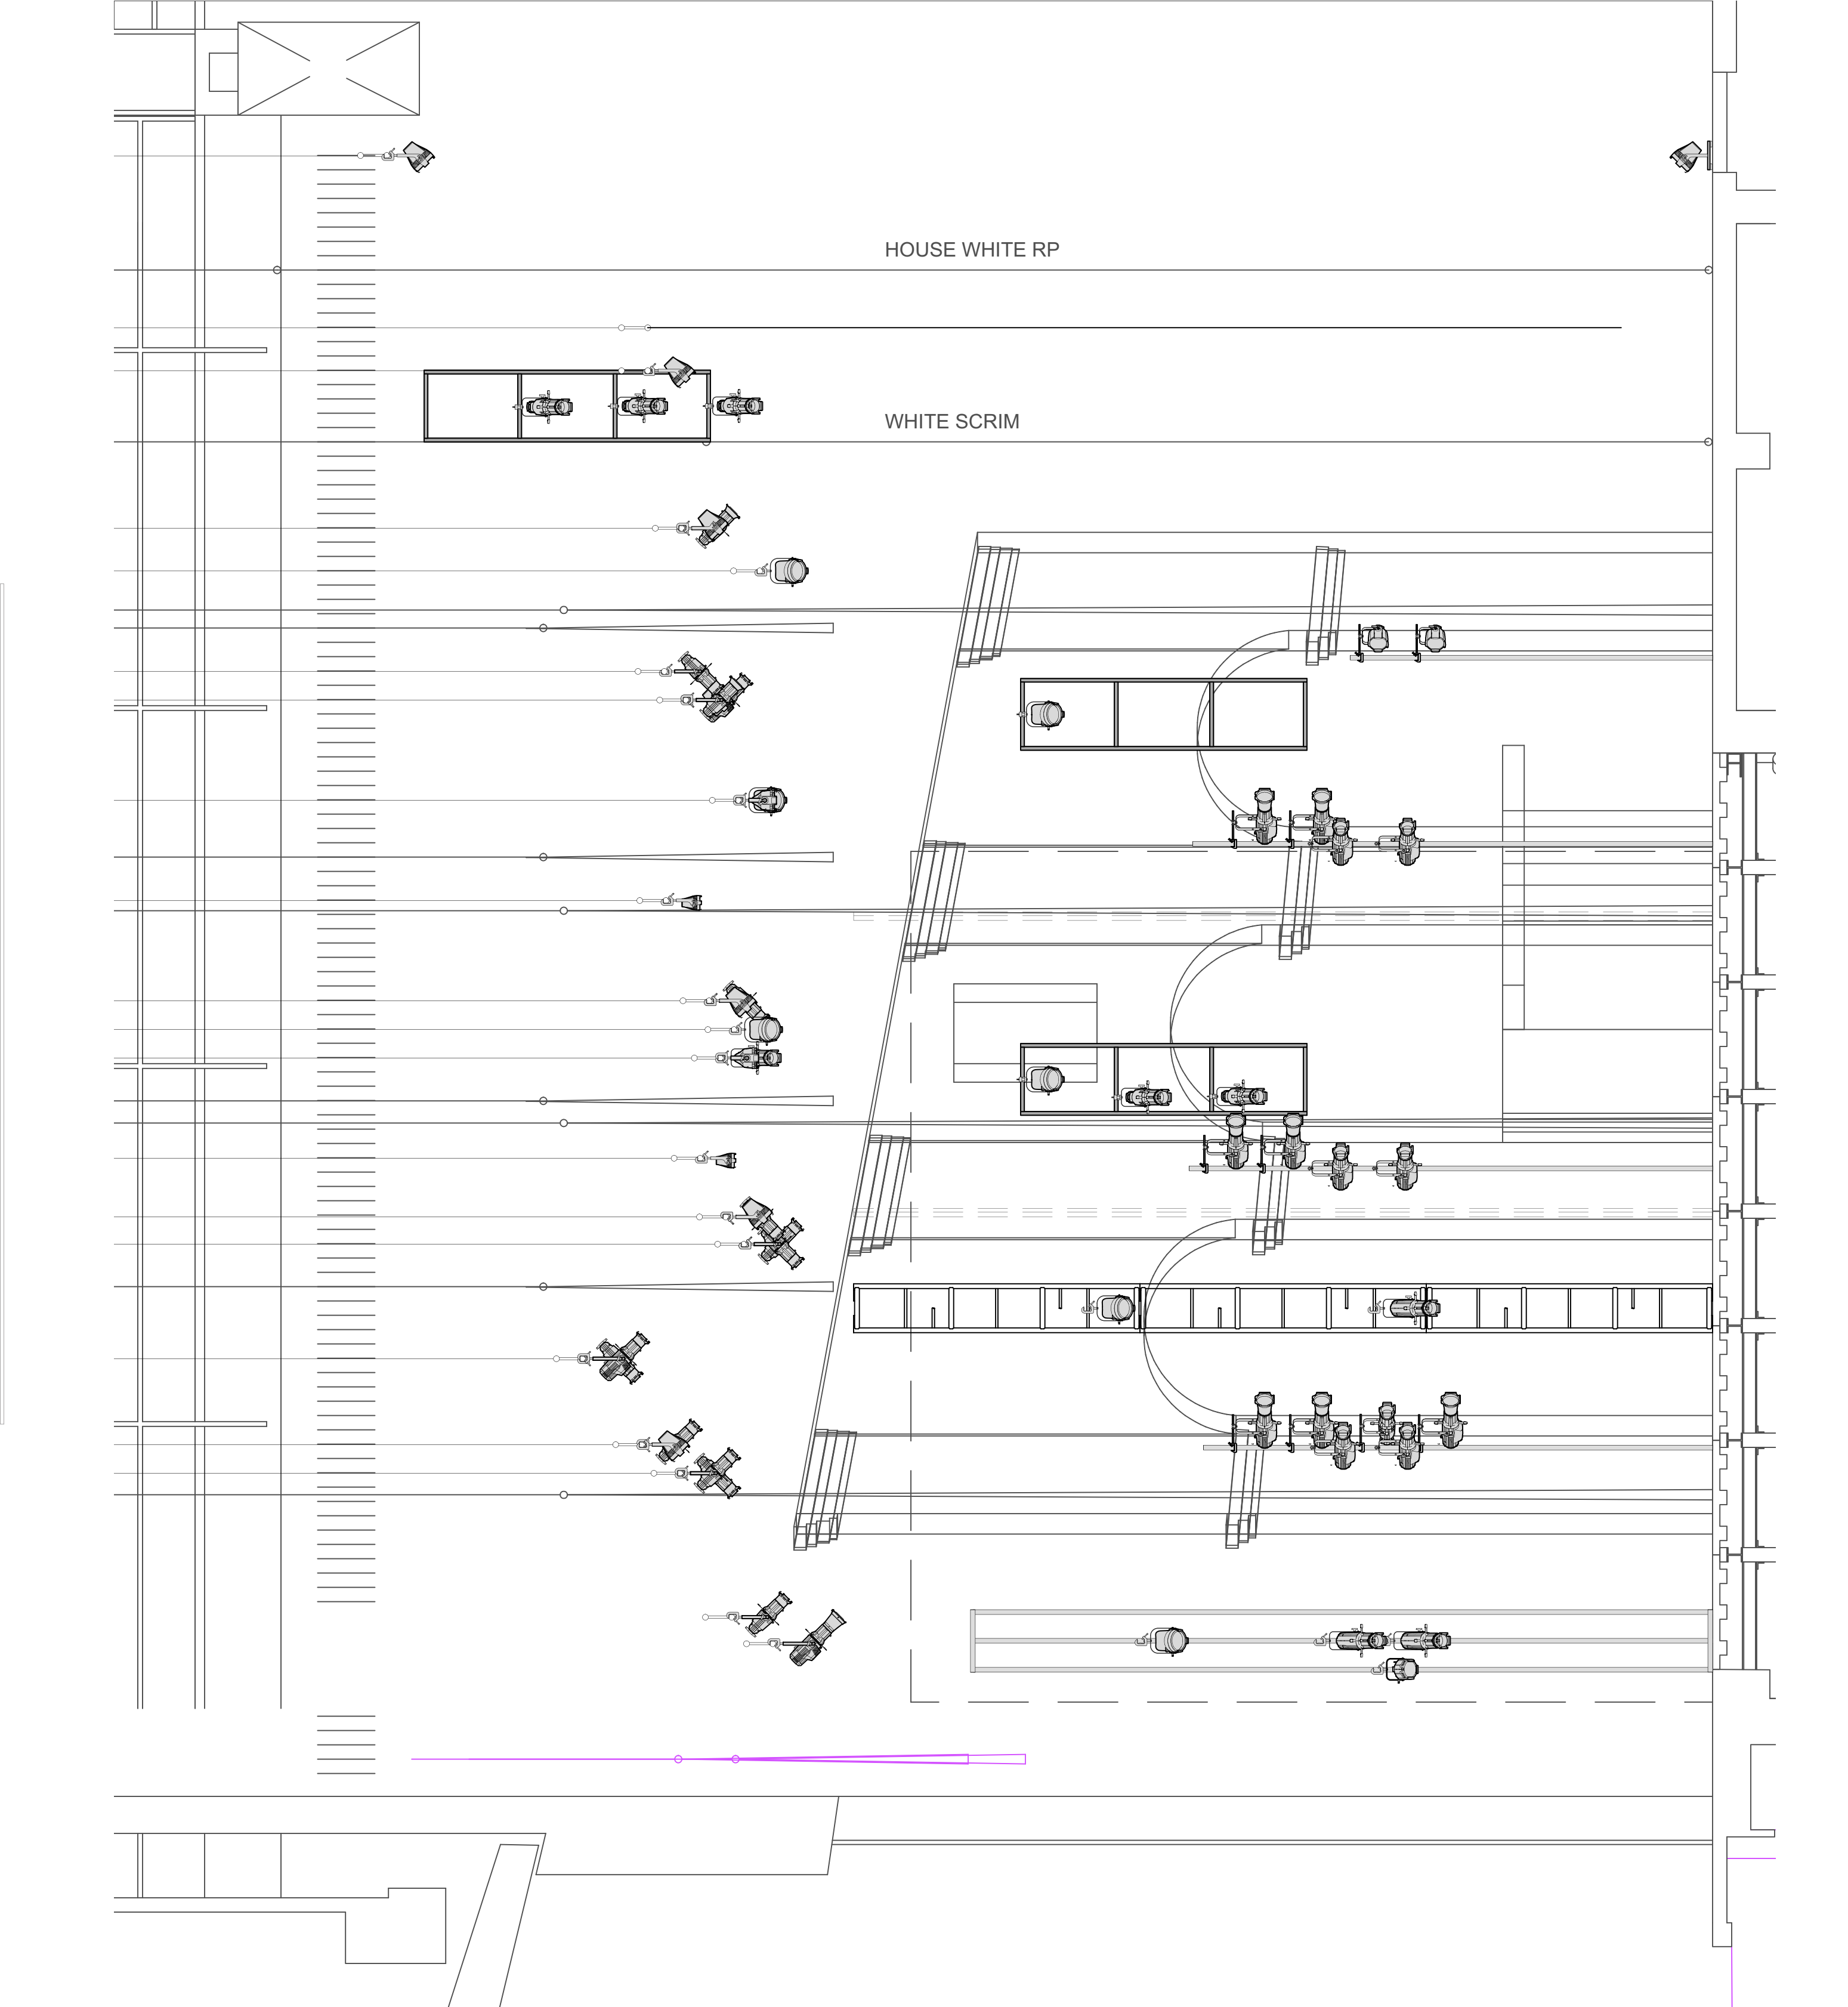

**KWLD**

Karen Wallace  
 karenwallace3@gmail.com  
 773-633-8776  
 KarenWallaceLD.com

**Deck Section View**

*Carmen*

Kennedy Center Opera House

Director: Todd Hensley  
 Set Designer: Todd Hensley  
 Lighting Designer: Karen Wallace  
 Costume Designer: Todd Hensley  
 Sound Designer: Todd Hensley  
 Technical Director: Todd Hensley  
 Stage Manager: Todd Hensley

Date: 5/6/2021 Scale: 1/4" = 1'-0"